


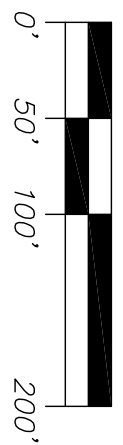

SCALE: 1" = 100'



PARCEL # 501-61-017A
AGRICULTURAL FIELDS
ZONED: RURAL-43

APPROXIMATE CENTER OF ACCESS
ROAD & EASEMENT FROM GOLF
PROPERTY TO WELL PER REC.
NO. 94-0895218 (#10)

CENTER OF ELECTRIC LINE
EASEMENT PER DKT. 1328
PG. 434 (NO WIDTH) (#6)

PARCEL # 501-61-021A
LUKE AIR FORCE BASE

NW COR. OF SEC. 17
FND. 3/4" IRON PIPE

PARCEL # 501-61-008
LUKE AIR FORCE BASE

NOT
A
PART

PARCEL # 501-59-009
LUKE AIR FORCE BASE

RED HAWK
ENGINEERING

13411 N 59th Place
Scottsdale, Arizona 85254
Phone: (602) 788-4295
Fax: (602) 788-4985
hawk@redhawkllc.com




ARIZONA MOTORSPORTS PARK

MARICOPA COUNTY, ARIZONA

CASE #Z2003115

- Legend**
- PROPERTY CORNER
 - SET 1/2" REBAR U.O.N.
 - PROPERTY CORNER
 - FND. 1/2" REBAR U.O.N.
 - BRASS CAP IN
 - HANDHOLE
 - UTILITY POLE
 - GUY ANCHOR
 - HELICOPTER PAD
 - CHECK POINT
 - BARRIER

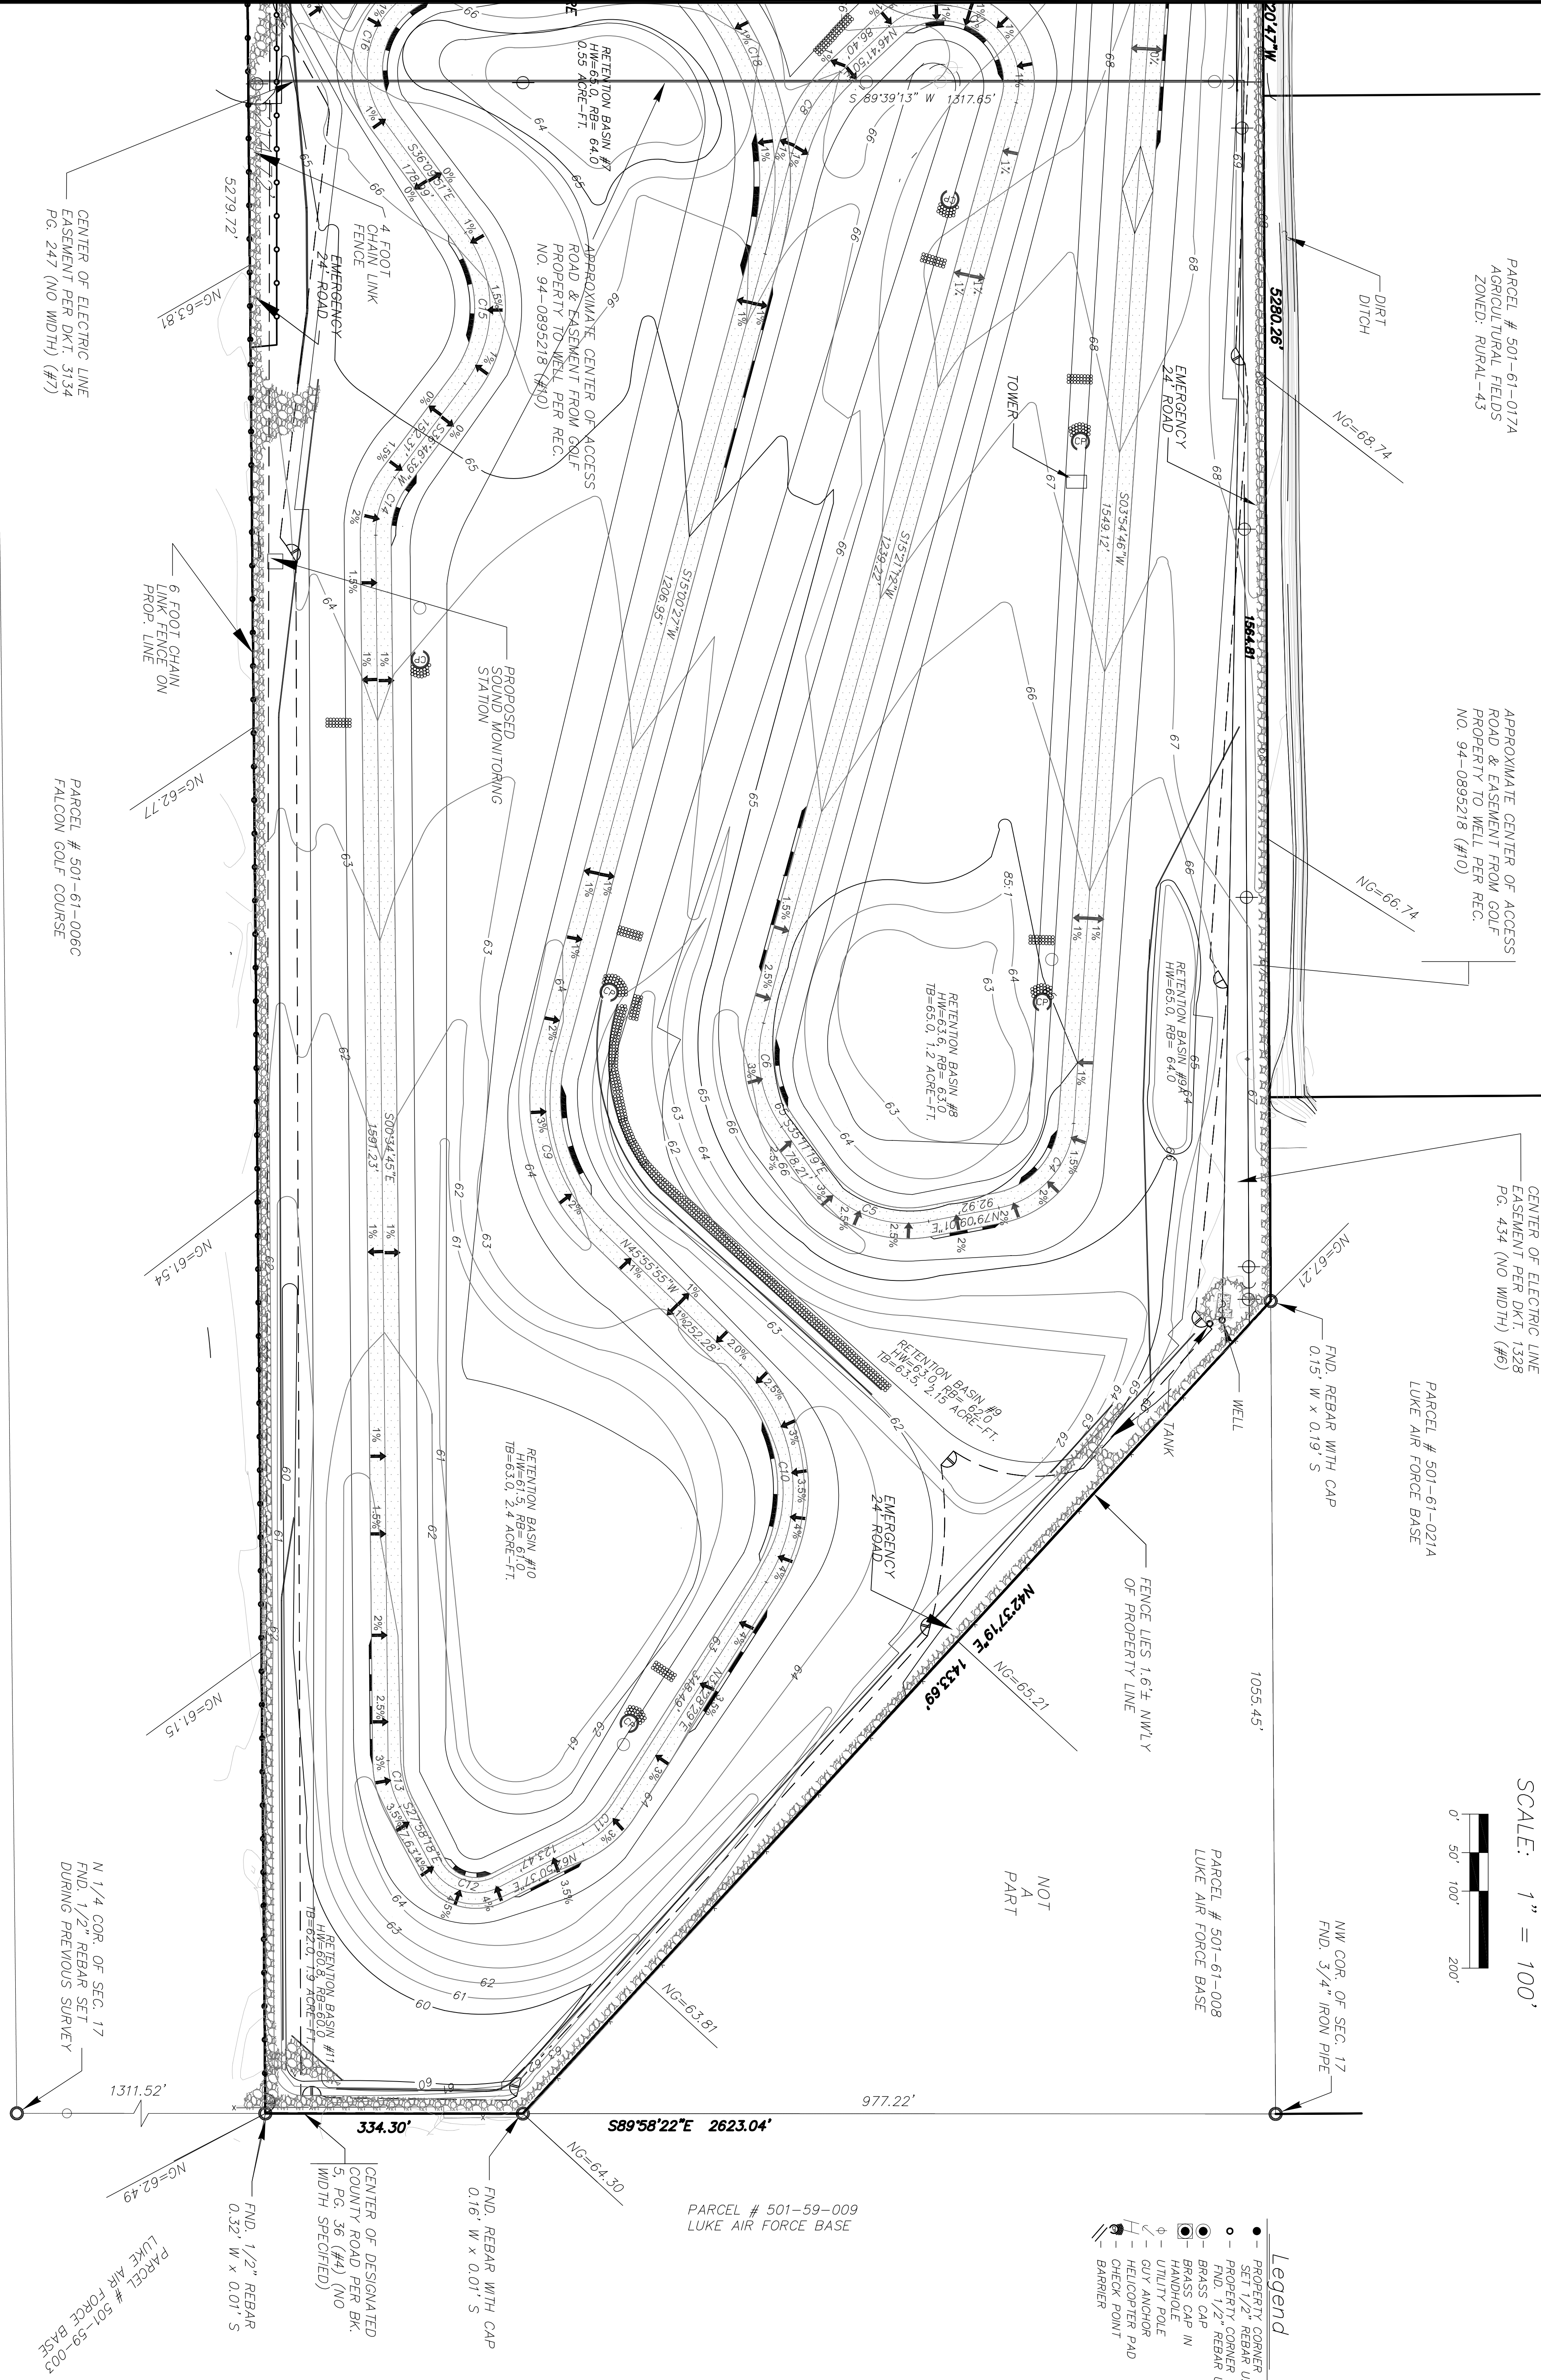

CENTER OF ELECTRIC LINE
EASEMENT PER DKT. 3134
PG. 247 (NO WIDTH) (#7)

PARCEL # 501-61-006C
FALCON GOLF COURSE

700° E 5279.22'

JOB NO. 05-06

DATE 04-07-05

DESIGNED SDP

DRAWN JG

CHECKED SDP

HORIZ. SCALE: 1" = 100'

VERT. SCALE: 1" = N/A

SHEET 3 OF 4

SHEETS